




**REMODEL
 TO
 N. DAVID
 BUILDING**

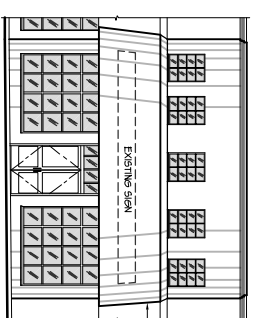


2 NORTHEAST ELEVATION
 1/8"=1'-0"

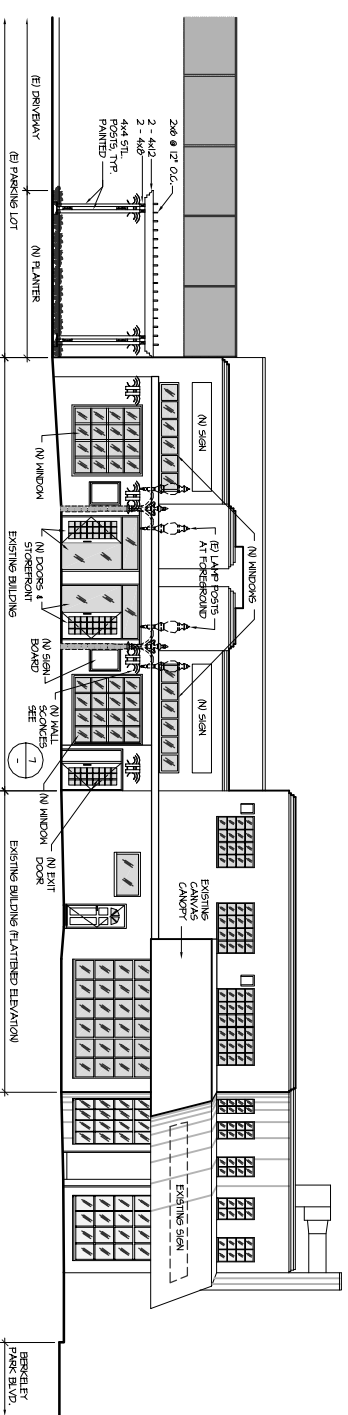


1 NORTH ELEVATION
 1/8"=1'-0"

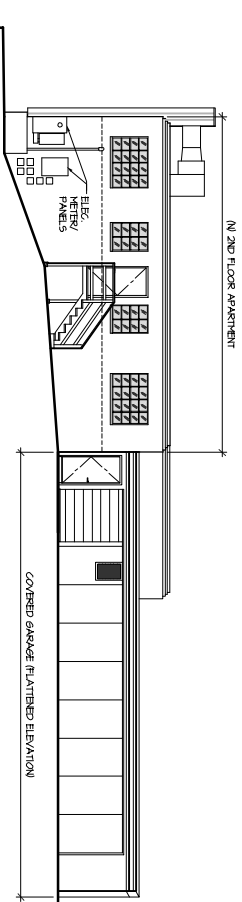


4 SOUTH ELEVATION
 1/8"=1'-0"

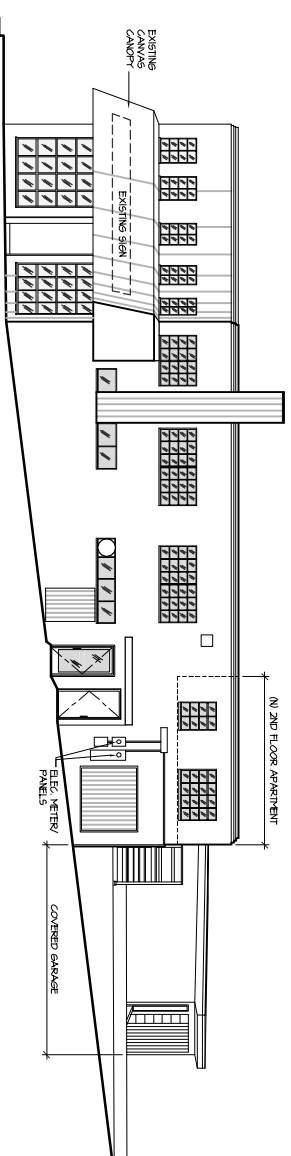


3 EAST ELEVATION
 1/8"=1'-0"

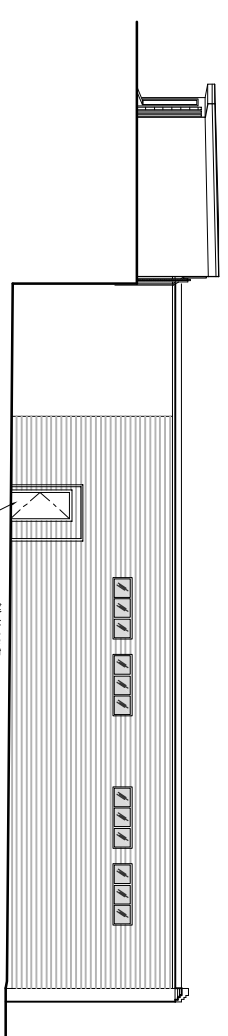

5 WEST ELEVATION
 1/8"=1'-0"

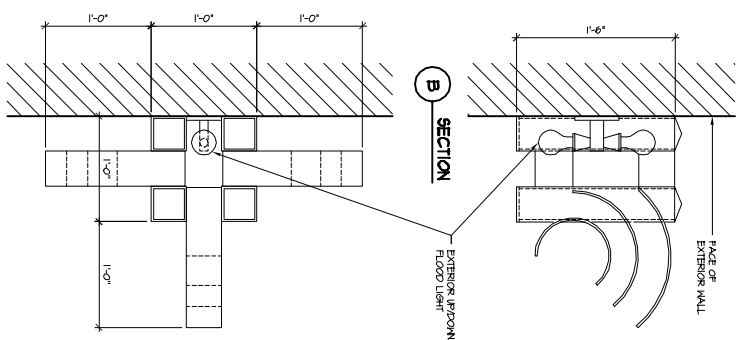

7 EXTERIOR LIGHT
 1/4"=1'-0"

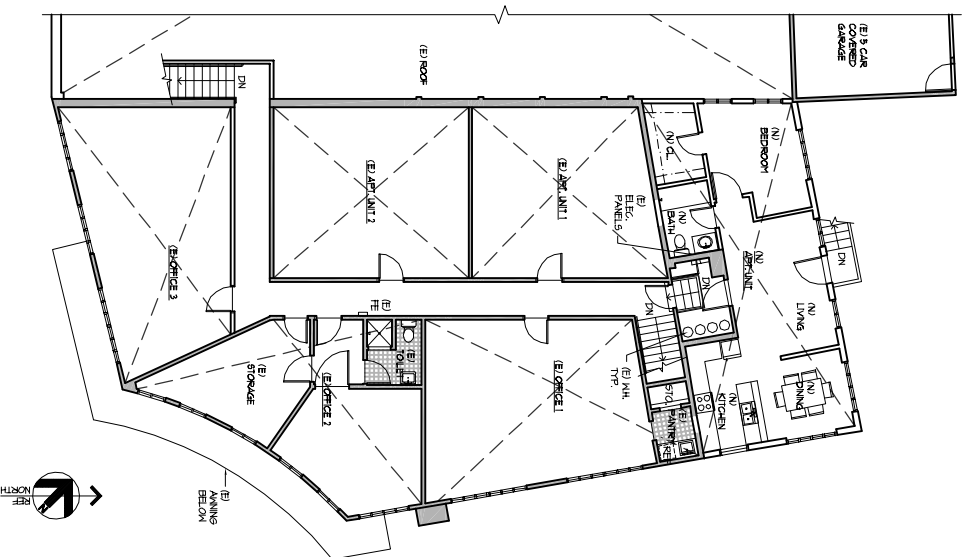

6 NEW SECOND FLOOR PLAN
 1/8"=1'-0"

NO.	DATE	REVISIONS DESCRIPTION
6/4/07	ISSUE TO COUNTY FOR PLANNING REVIEW	

SHEET TITLE
NEW EXTERIOR ELEV. AND PARTIAL SECOND FLOOR PLAN

JOB NO. 07007
 SCALE 1/8"=1'-0" DATE 6/4/07
 DRAWN BY. KSF/EN
 CAD FILE NO. D:\07007\6\6\07071_L&S_ELEV.N
 DRAWING NO. 4 OF 4
P-2.1