


PORTOLA TOWNHOMES
6431 Portola Drive
El Cerrito, CA 94530

08.10.06	USE PERMIT
10.03.06	REVISION
11.28.06	REVISION
01.10.07	REVISION

PARKING LEVEL
FLOOR PLAN
AND TYPICAL
EAST
ELEVATION



DRAWN BY: WW, TH
JOB: 06-01

A-1

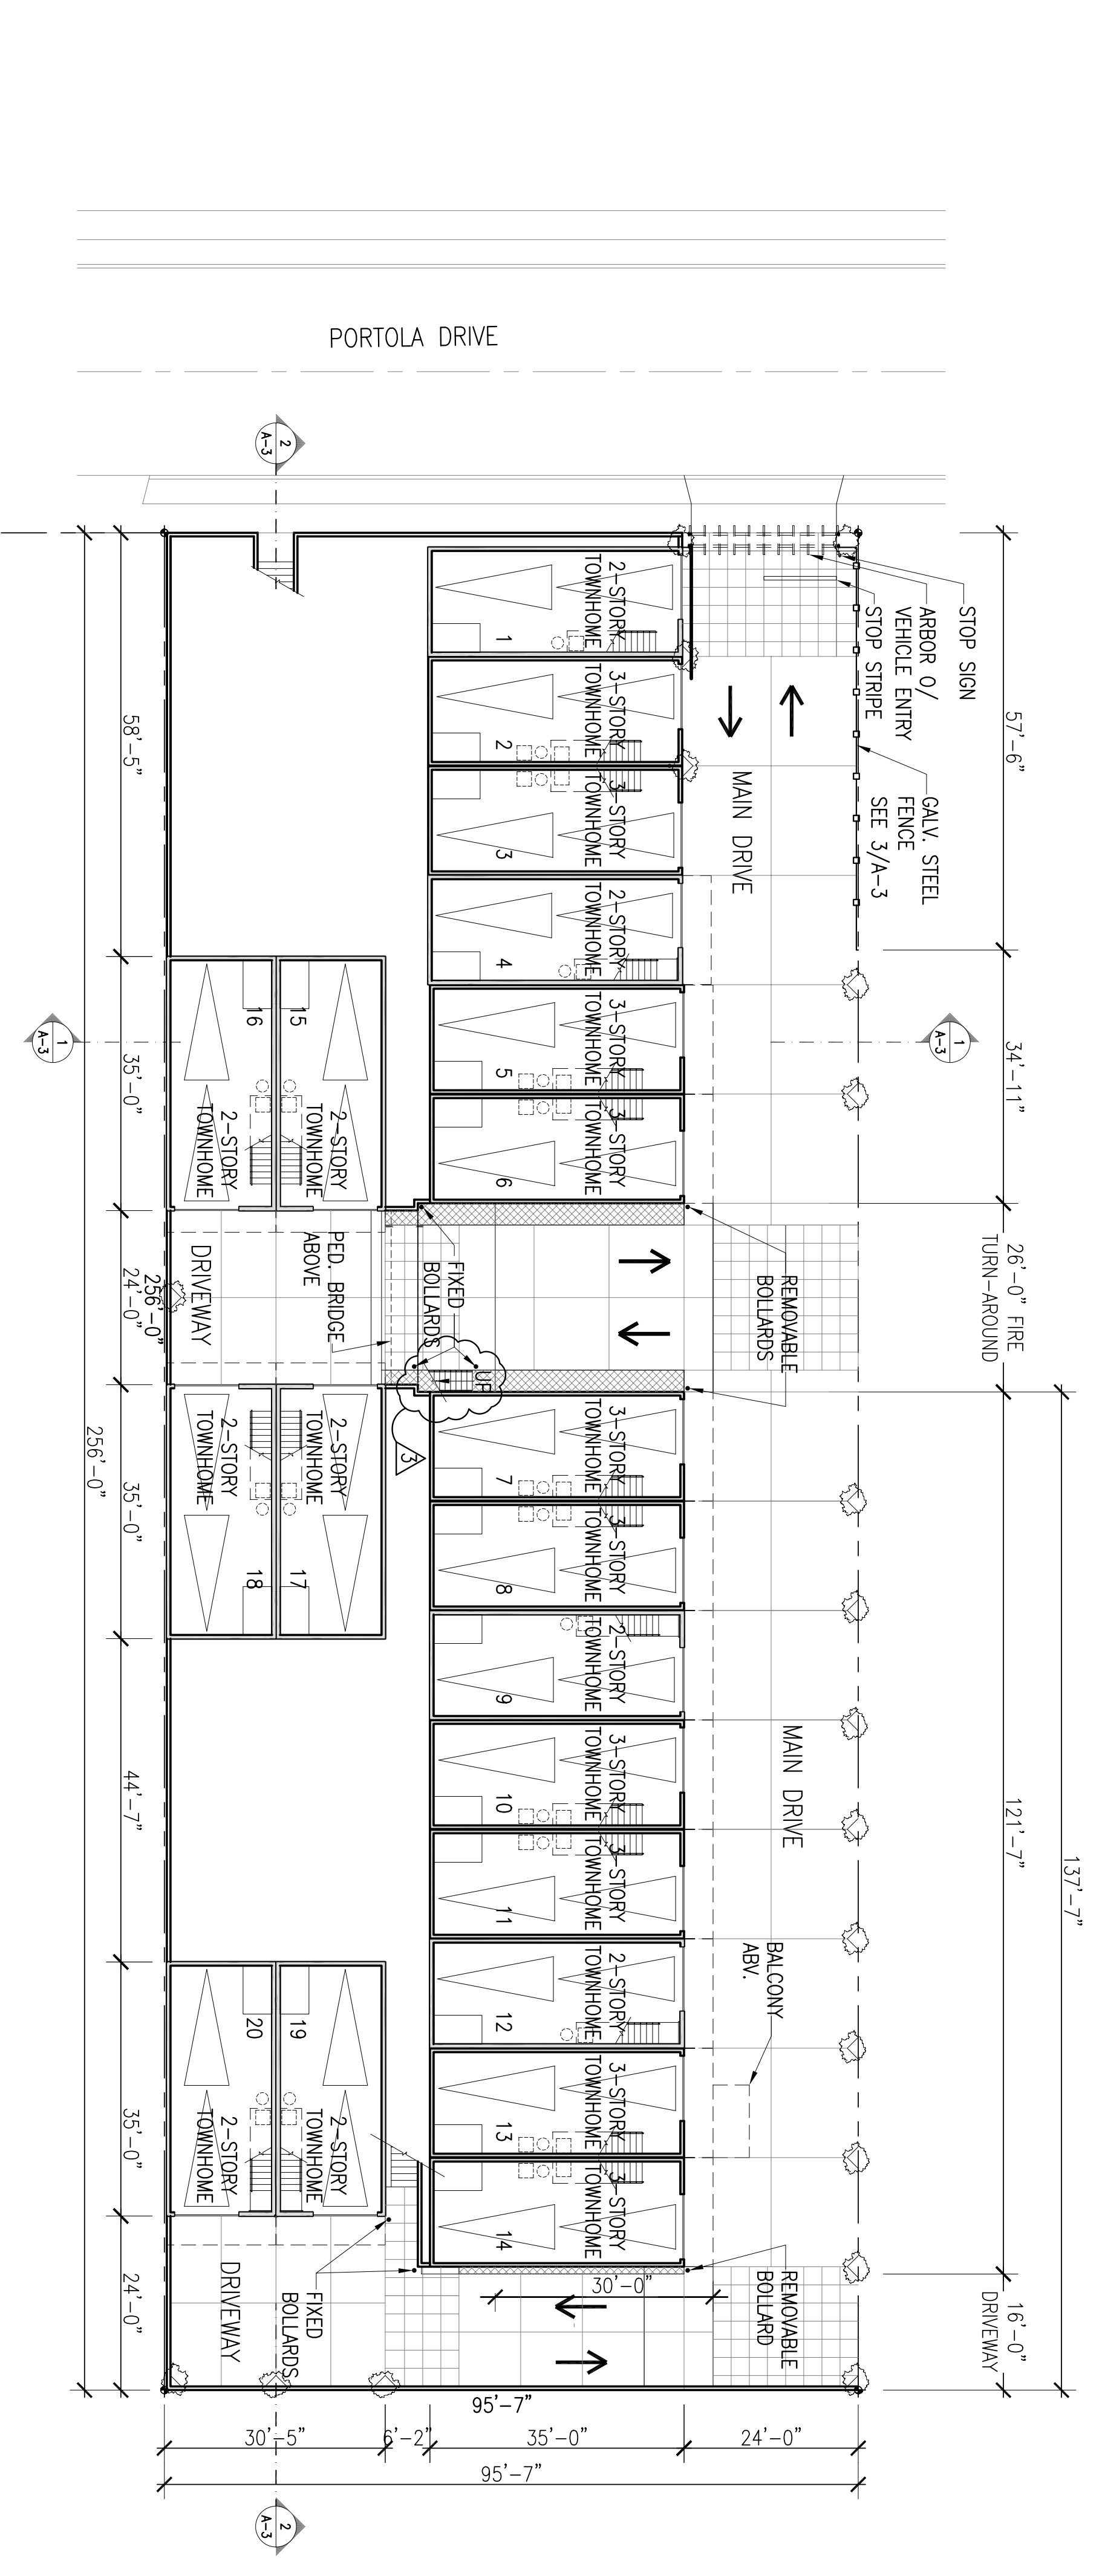

2 PARKING LEVEL FLOOR PLAN

1/8" = 1'-0"

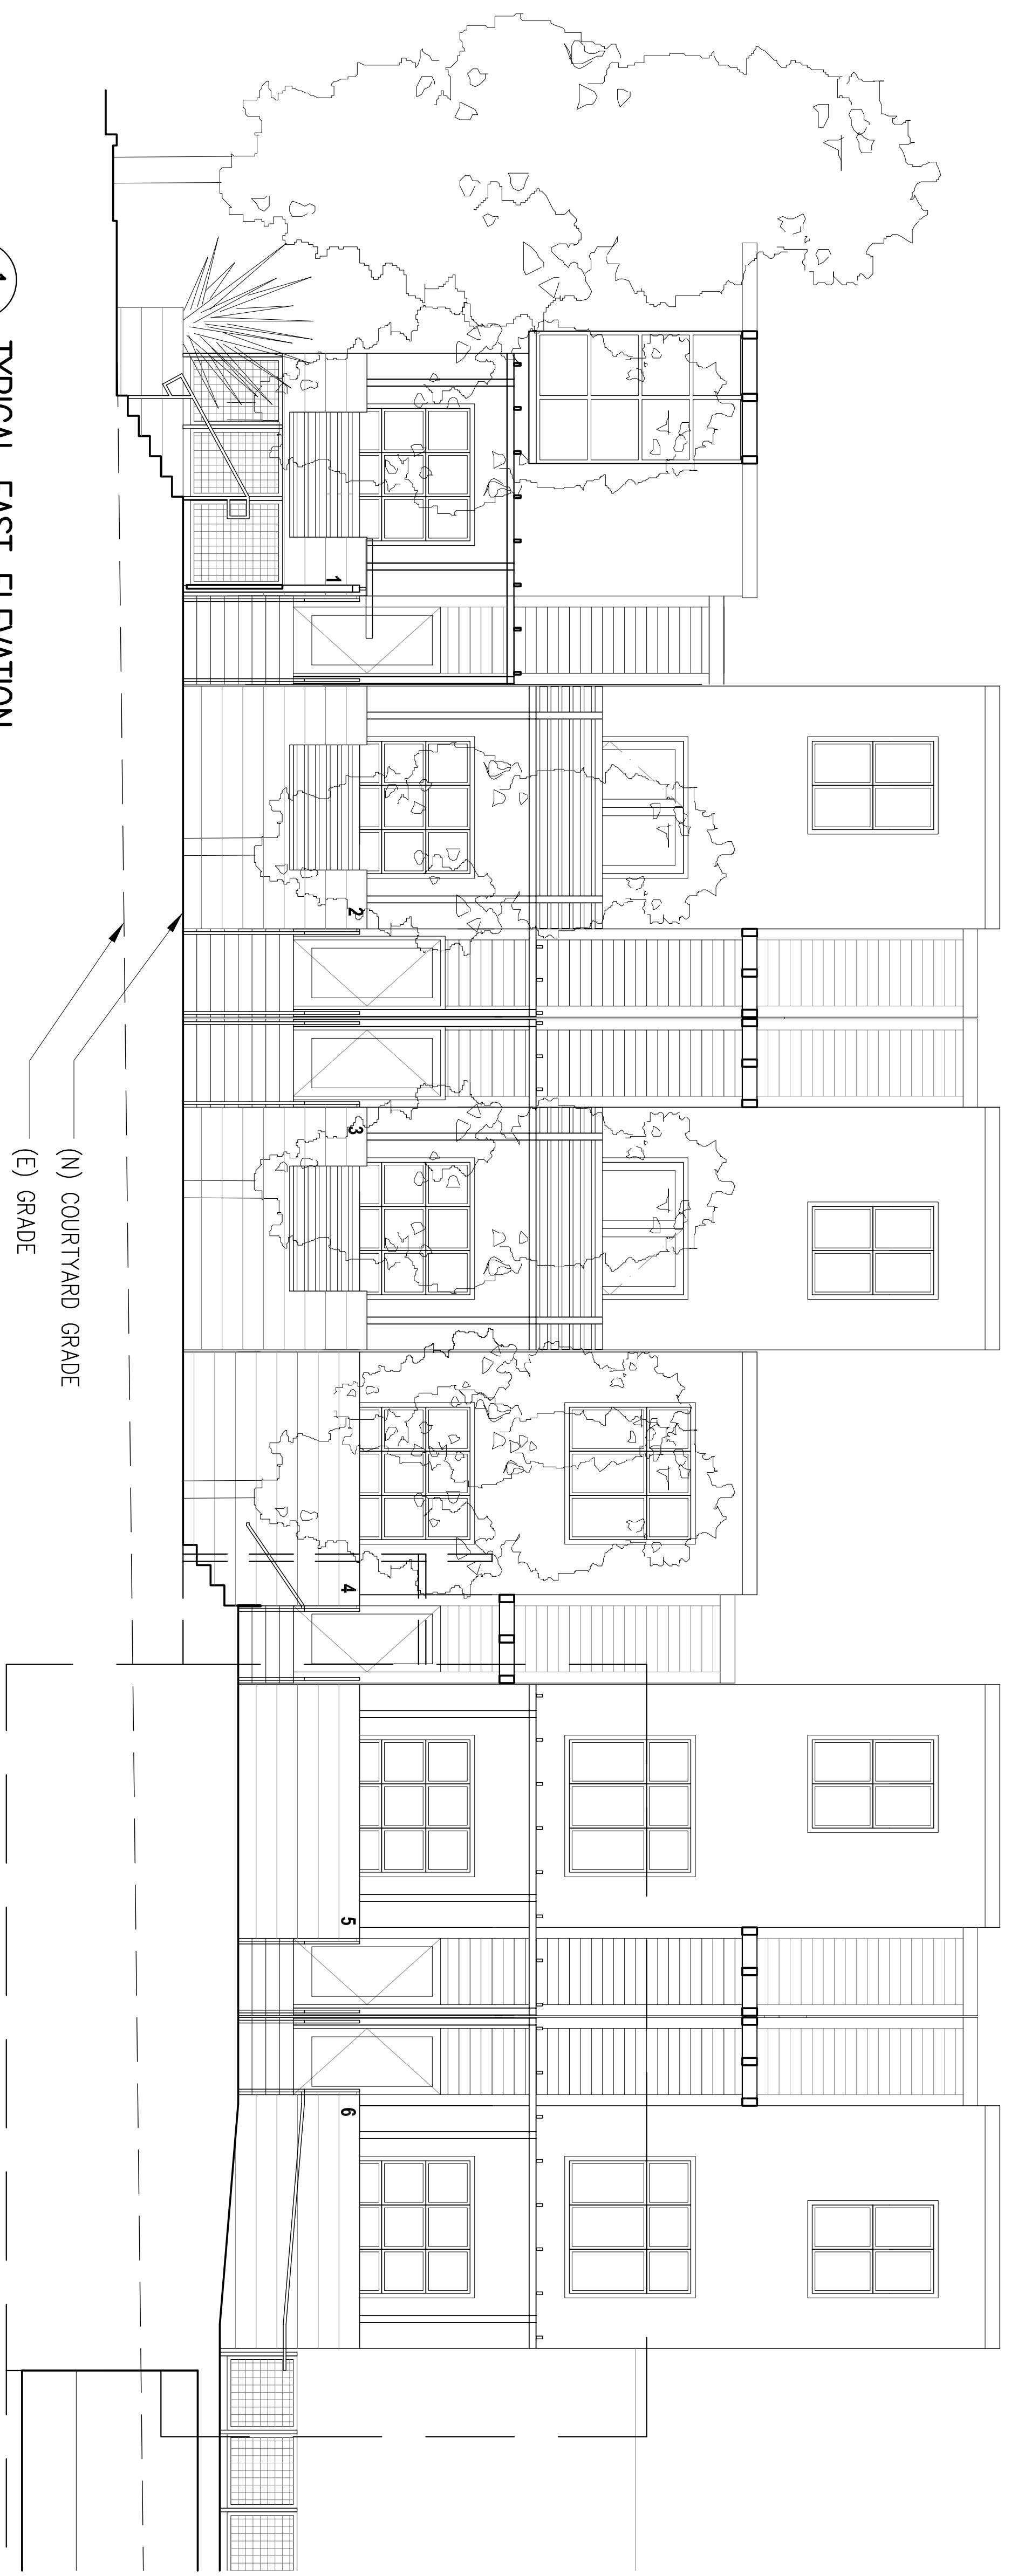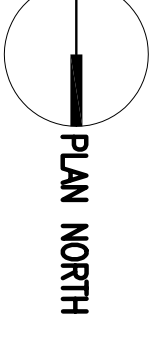

1 TYPICAL EAST ELEVATION

A-1

1/8" = 1'-0"