



1
BUILDING SECTION
A-3

1/16"=1'-0"

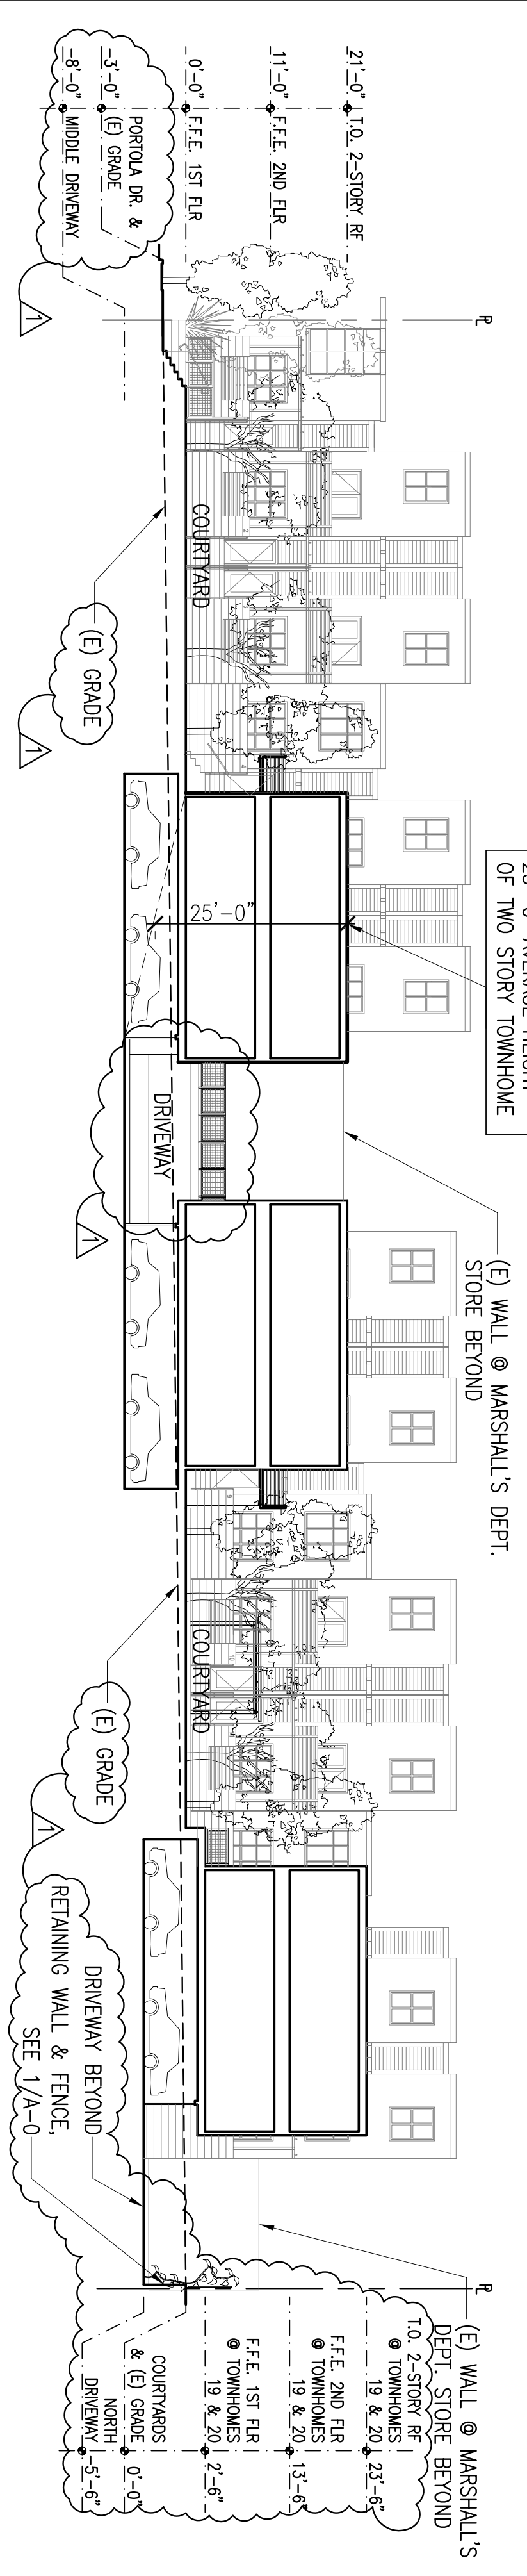

2
BUILDING SECTION
A-3

1/16"=1'-0"

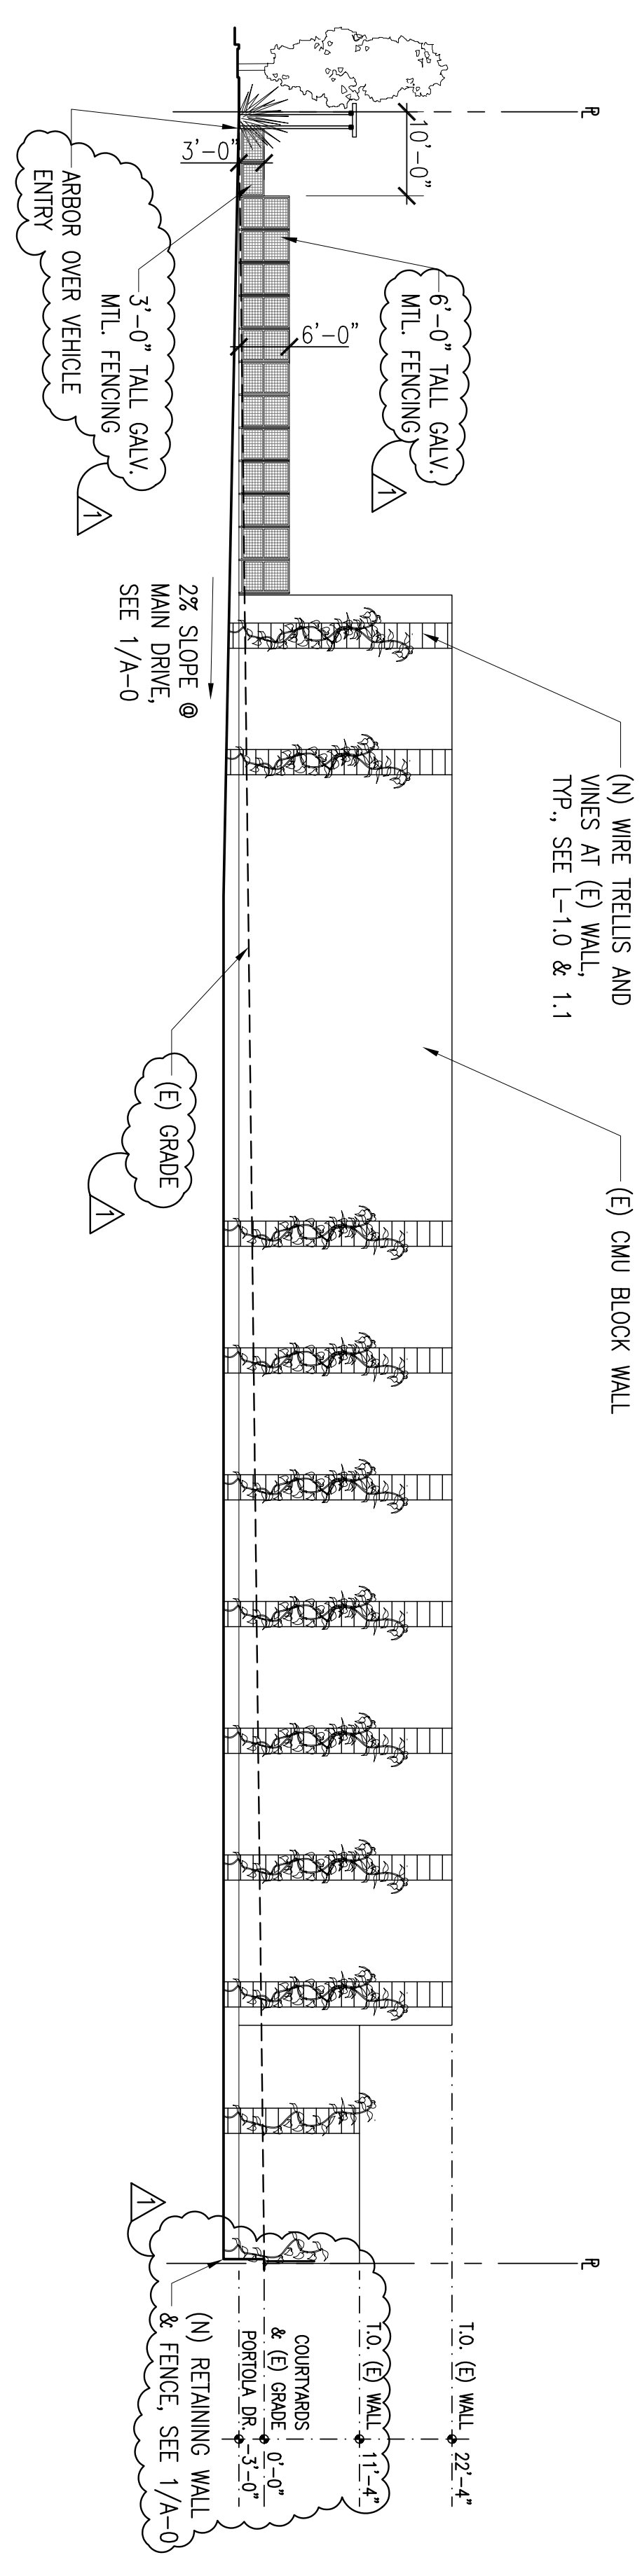

3
EAST ELEVATION OF MARSHALL'S DEPT. STORE AT MAIN DRIVE
A-3

1/16"=1'-0"

PORTOLA TOWNHOMES
6431 Portola Drive
El Cerrito, CA 94530

08.10.06	USE PERMIT
10.03.06	REVISION
11.28.06	REVISION
01.10.07	REVISION

BUILDING SECTION

DRAWN BY: WW, TH
JOB: 06-01

A-3