




SCHMIDT LANE

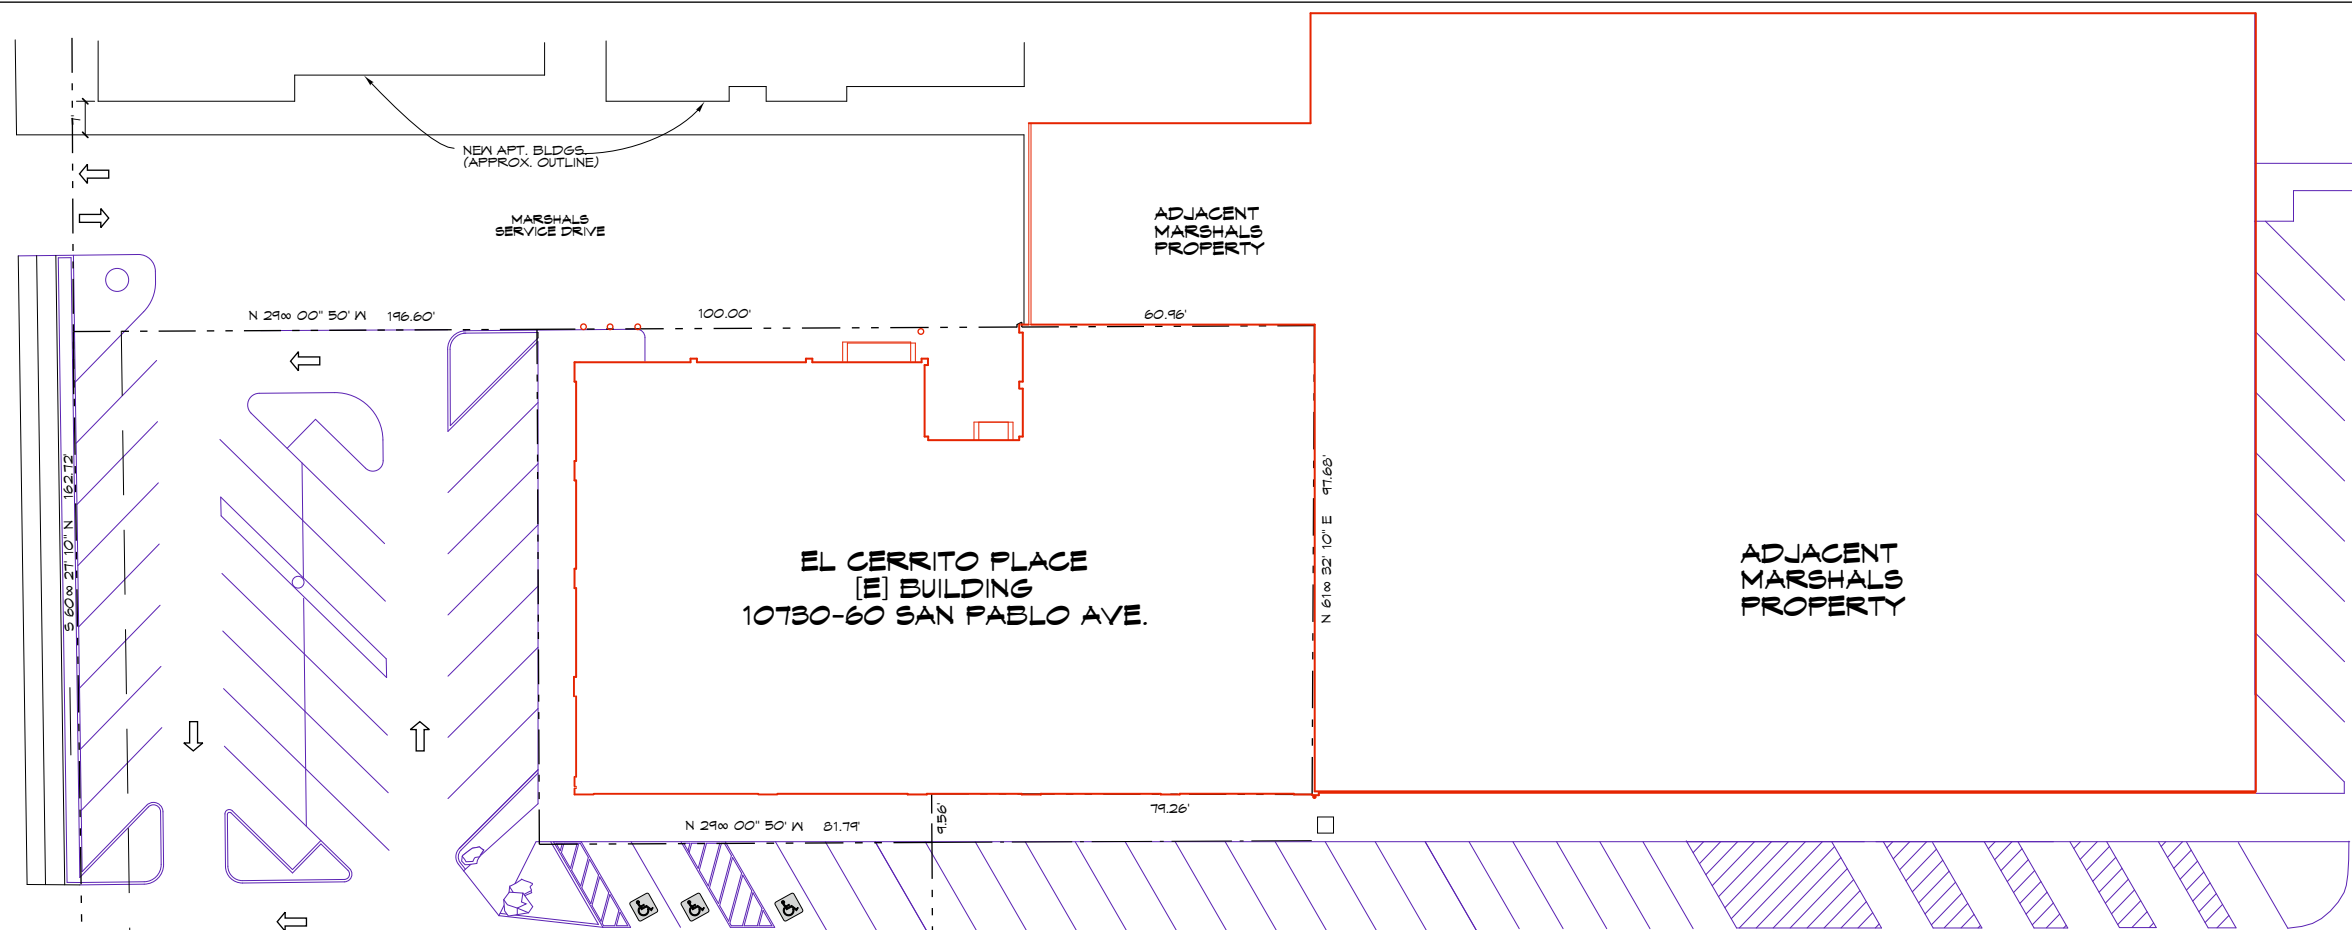

FORTOLA DRIVE

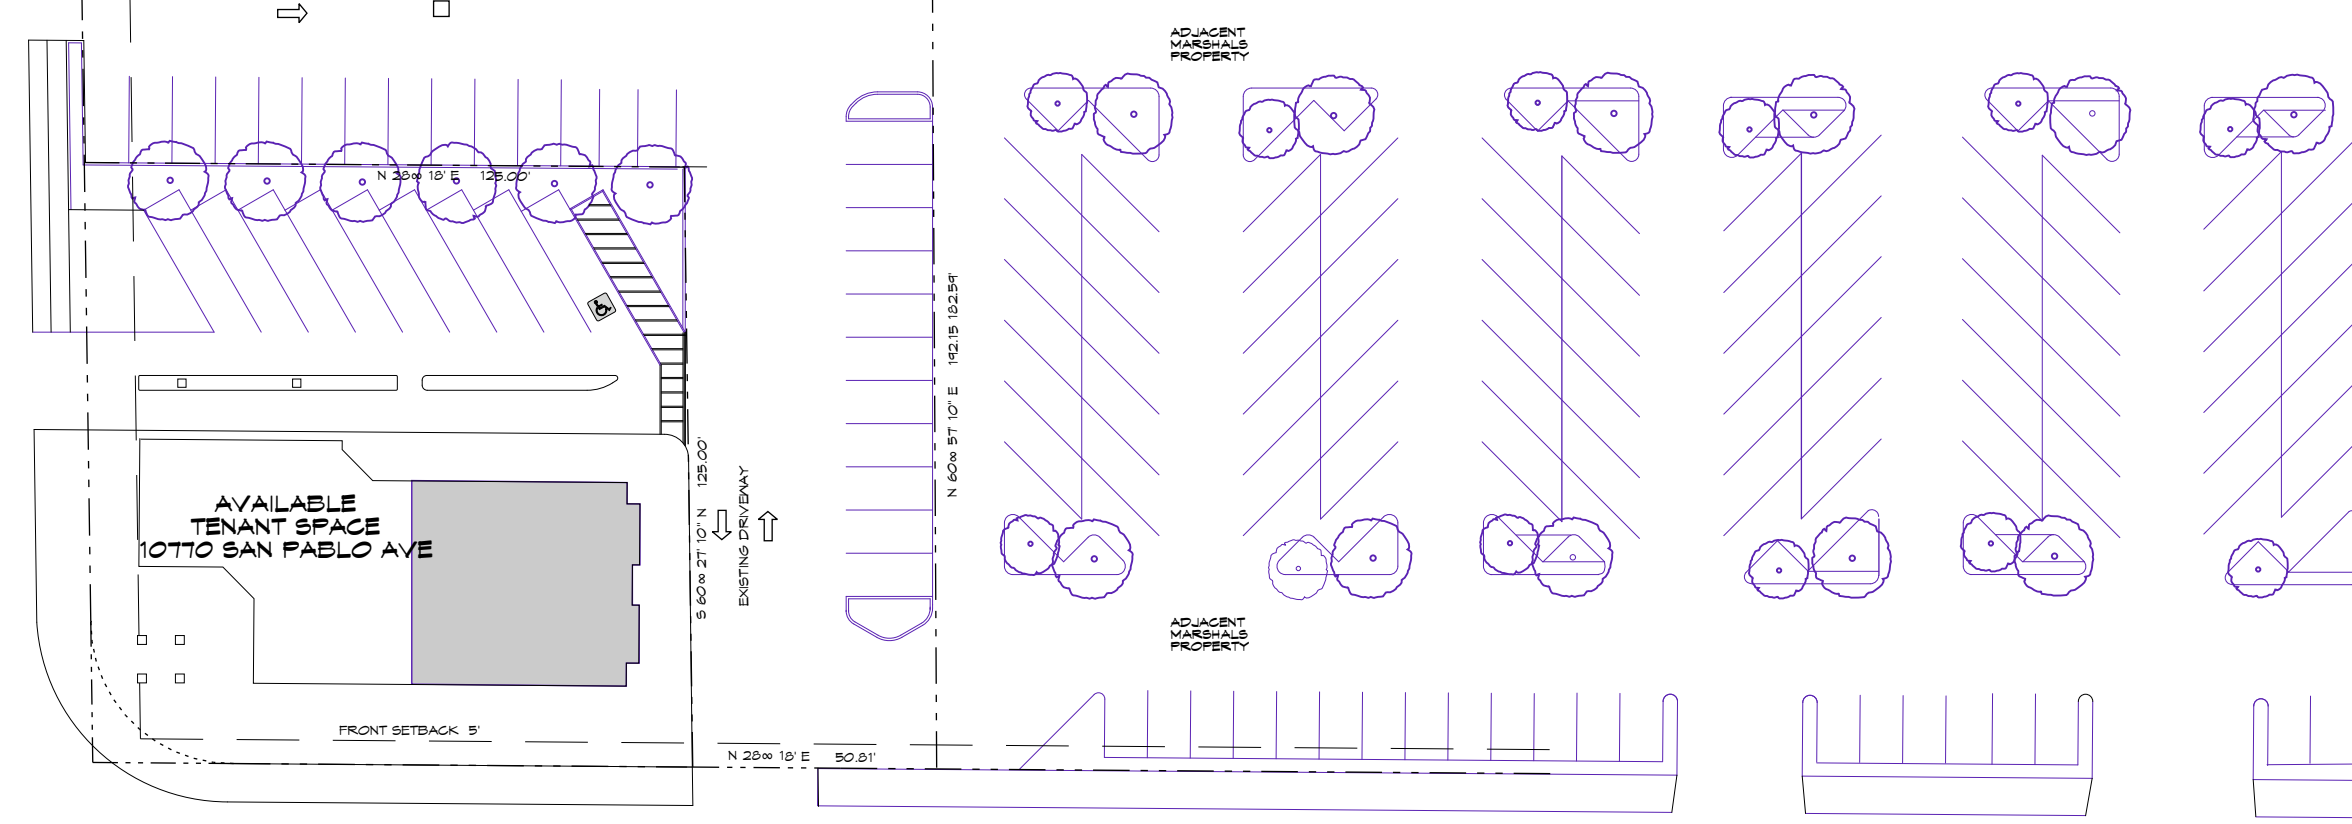

SAN PABLO AVENUE

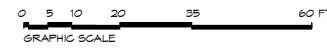

JOB TITLE
 10730-70
 SAN PABLO AVE.
 EL CERRITO
 CA 94530

SHEET TITLE			
SITE PLAN			
JOB NO.	0414	DATE	12/19/05
DRAWN	DMC	CHECKED	POB
SHEET		A-1	